


Frame dimensions and foot print

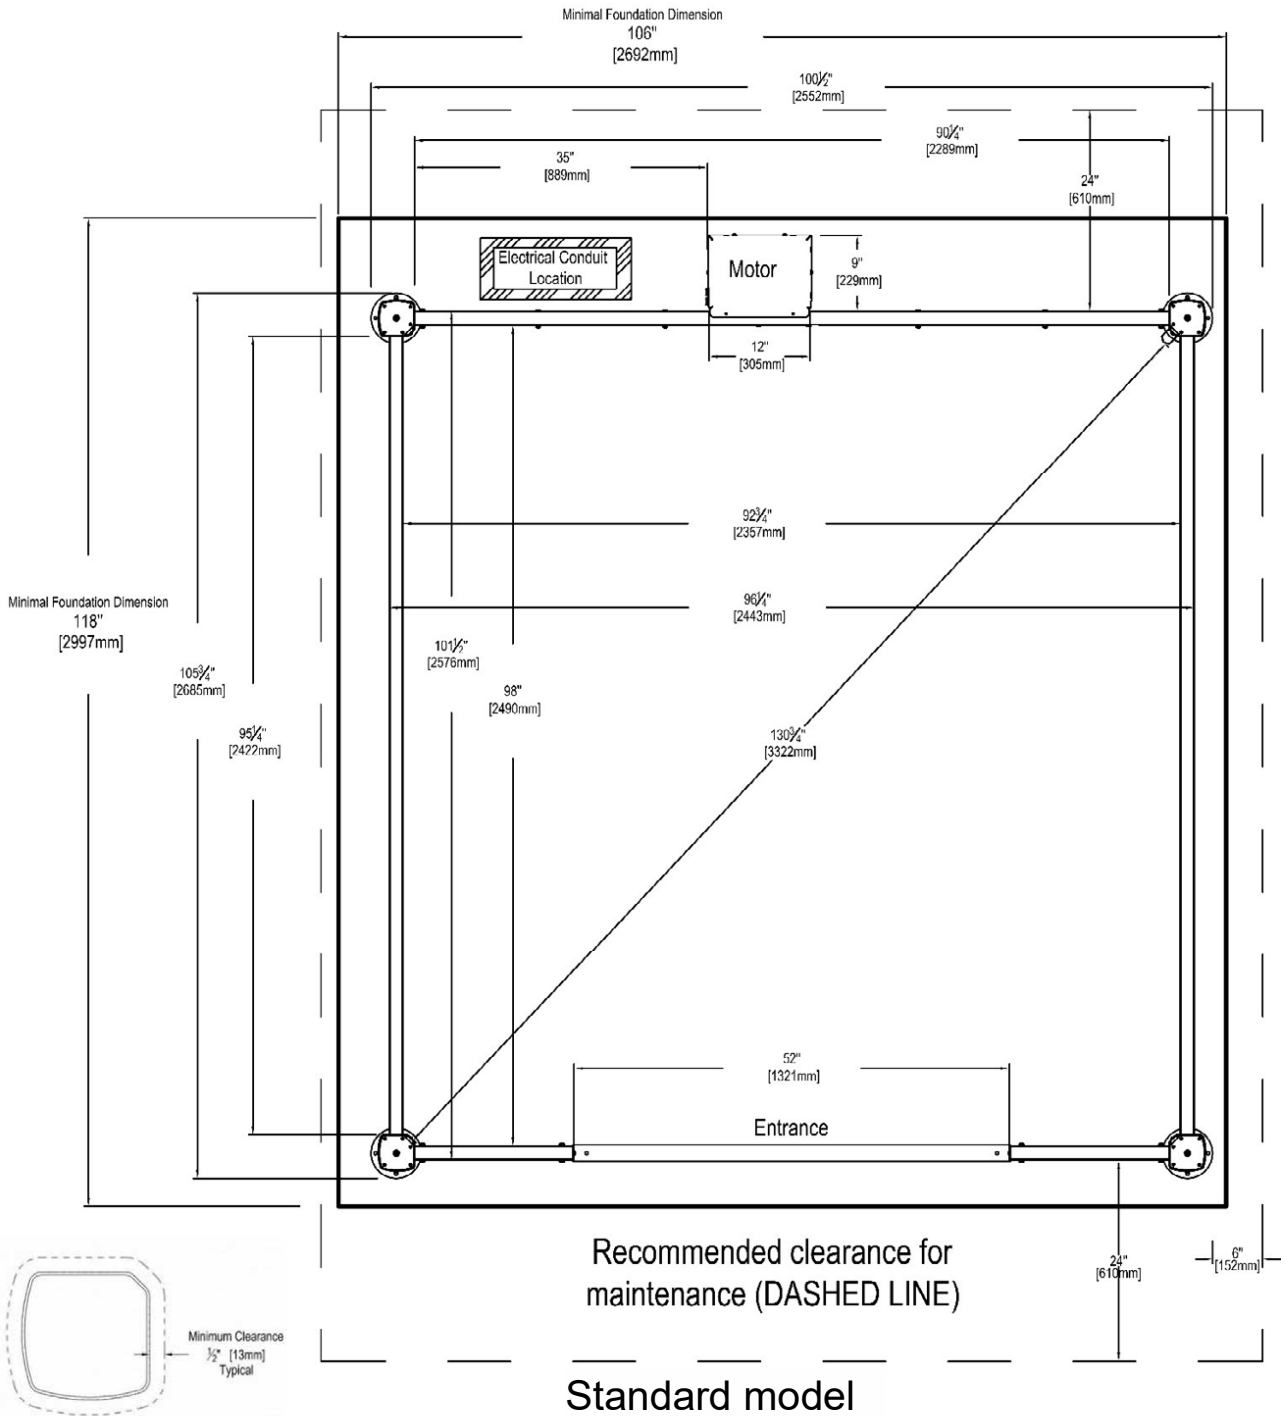

If the frame installation is below a deck, the required minimum post to deck clearance

Figure 95

NOT TO SCALE

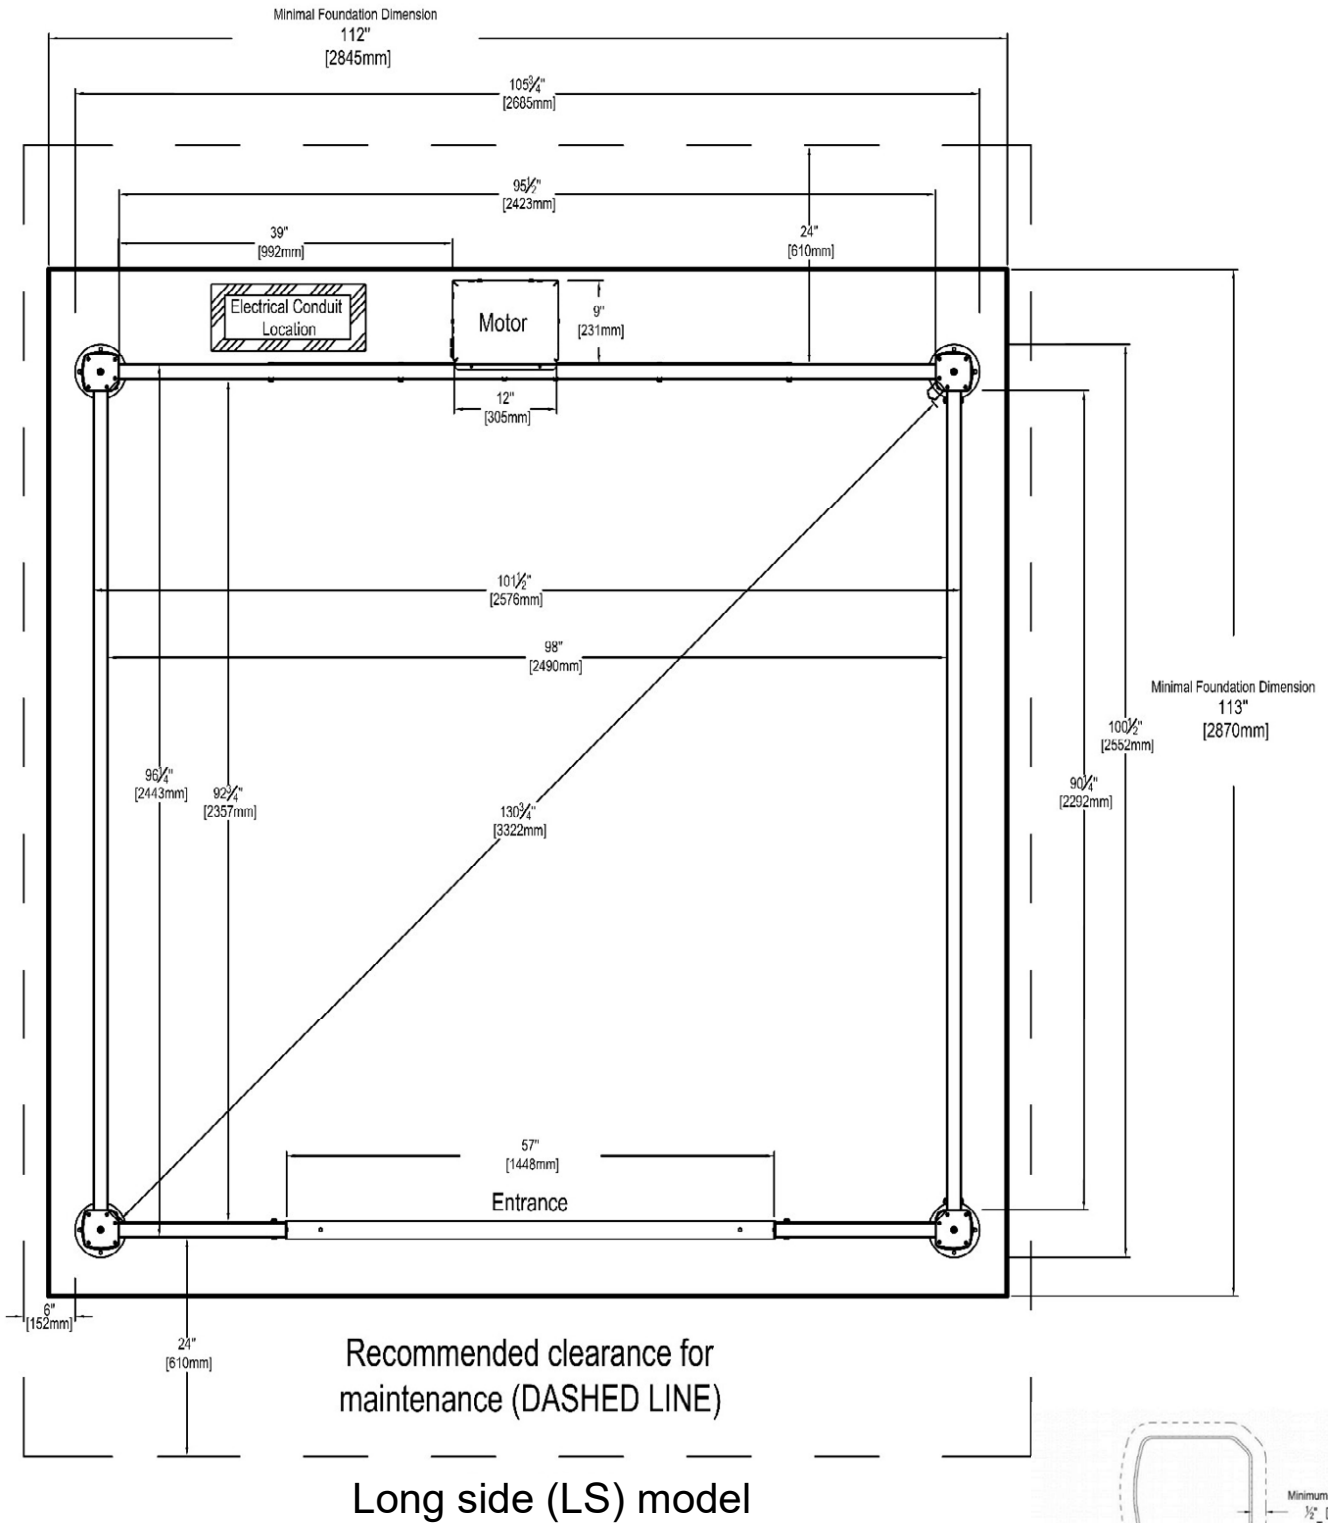


Figure 96

NOT TO SCALE

If the frame installation is below a deck, the required minimum post to deck clearance